



Typical Eaves Detail

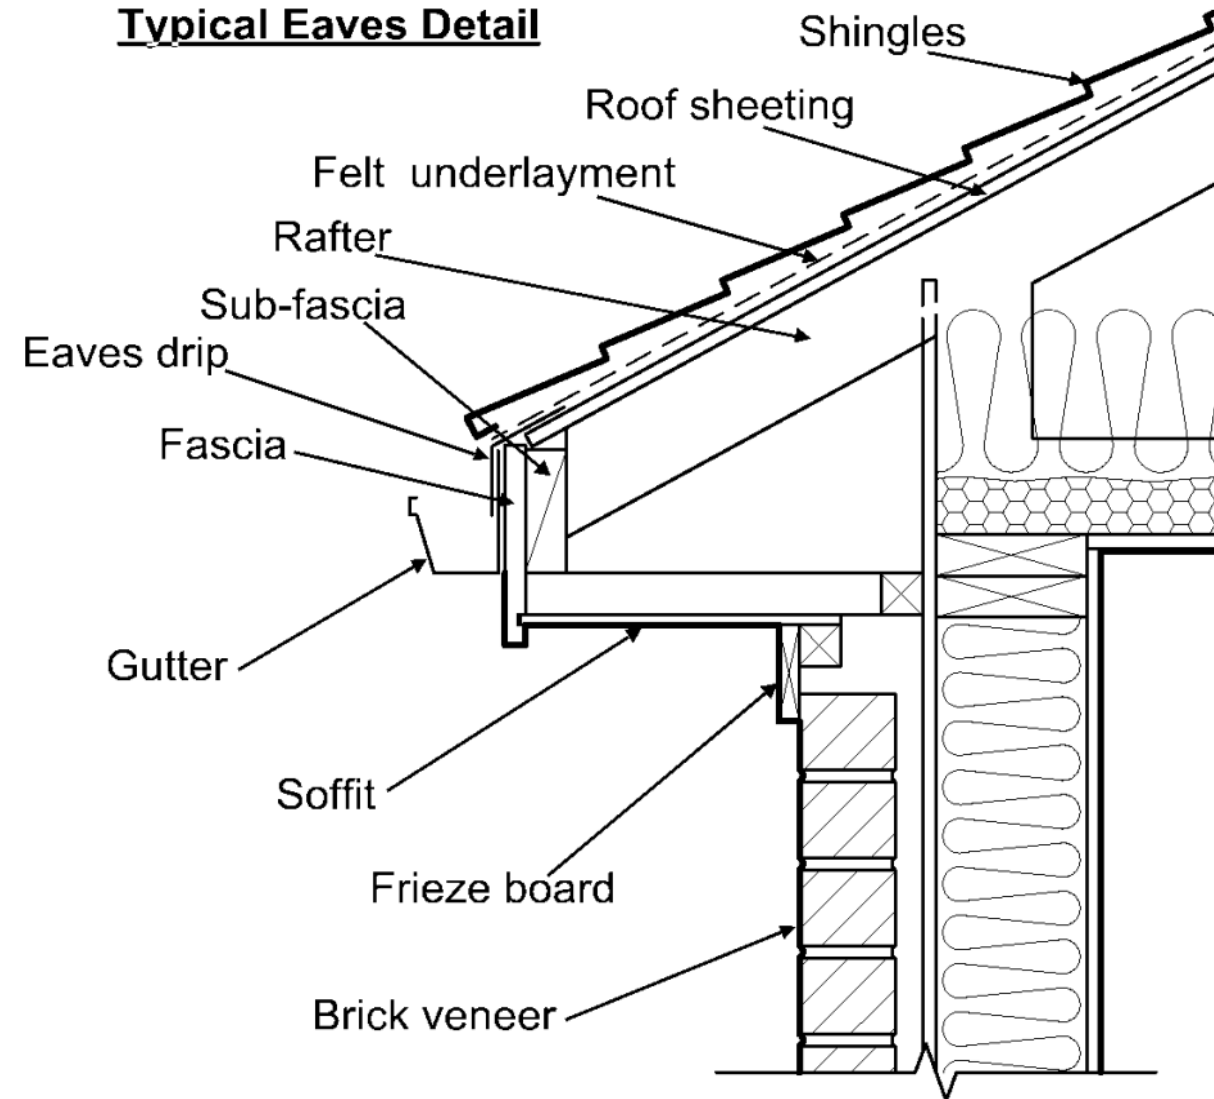

Roof & Wall

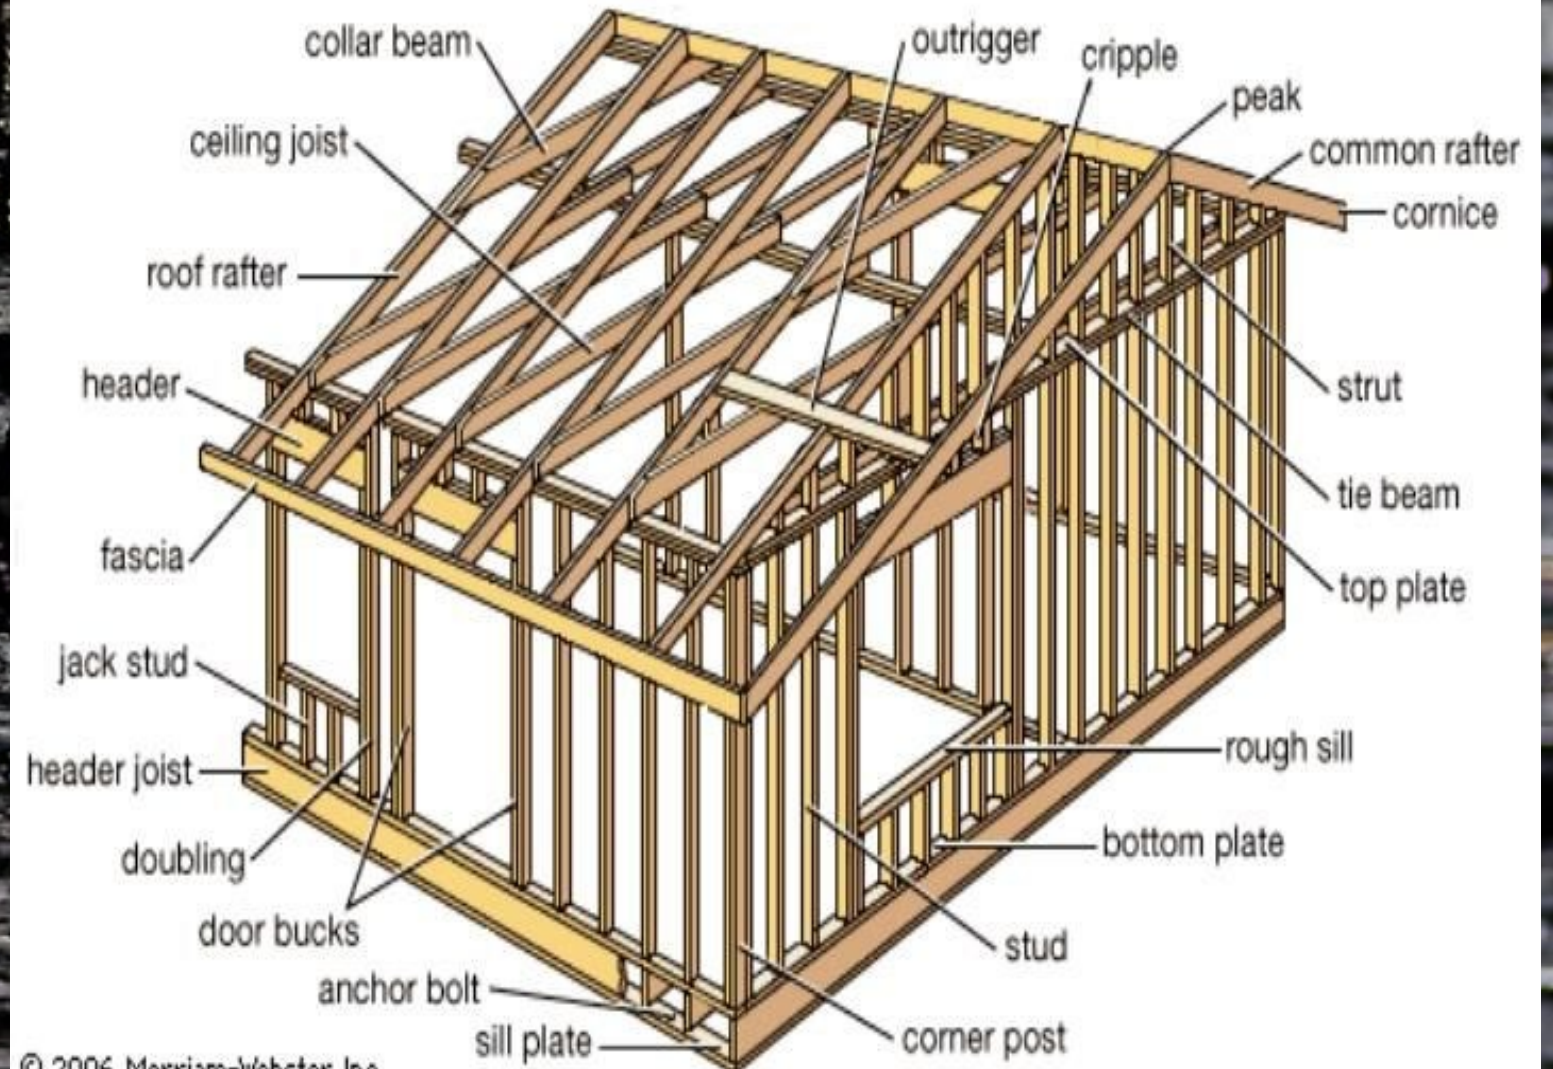


© 2006 Merriam-Webster, Inc.

RESIDENTIAL CONSTRUCTION FRAMING TERMINOLOGY



CFI TRAINER.NET®

The IAAI's Premier Distance Learning Network

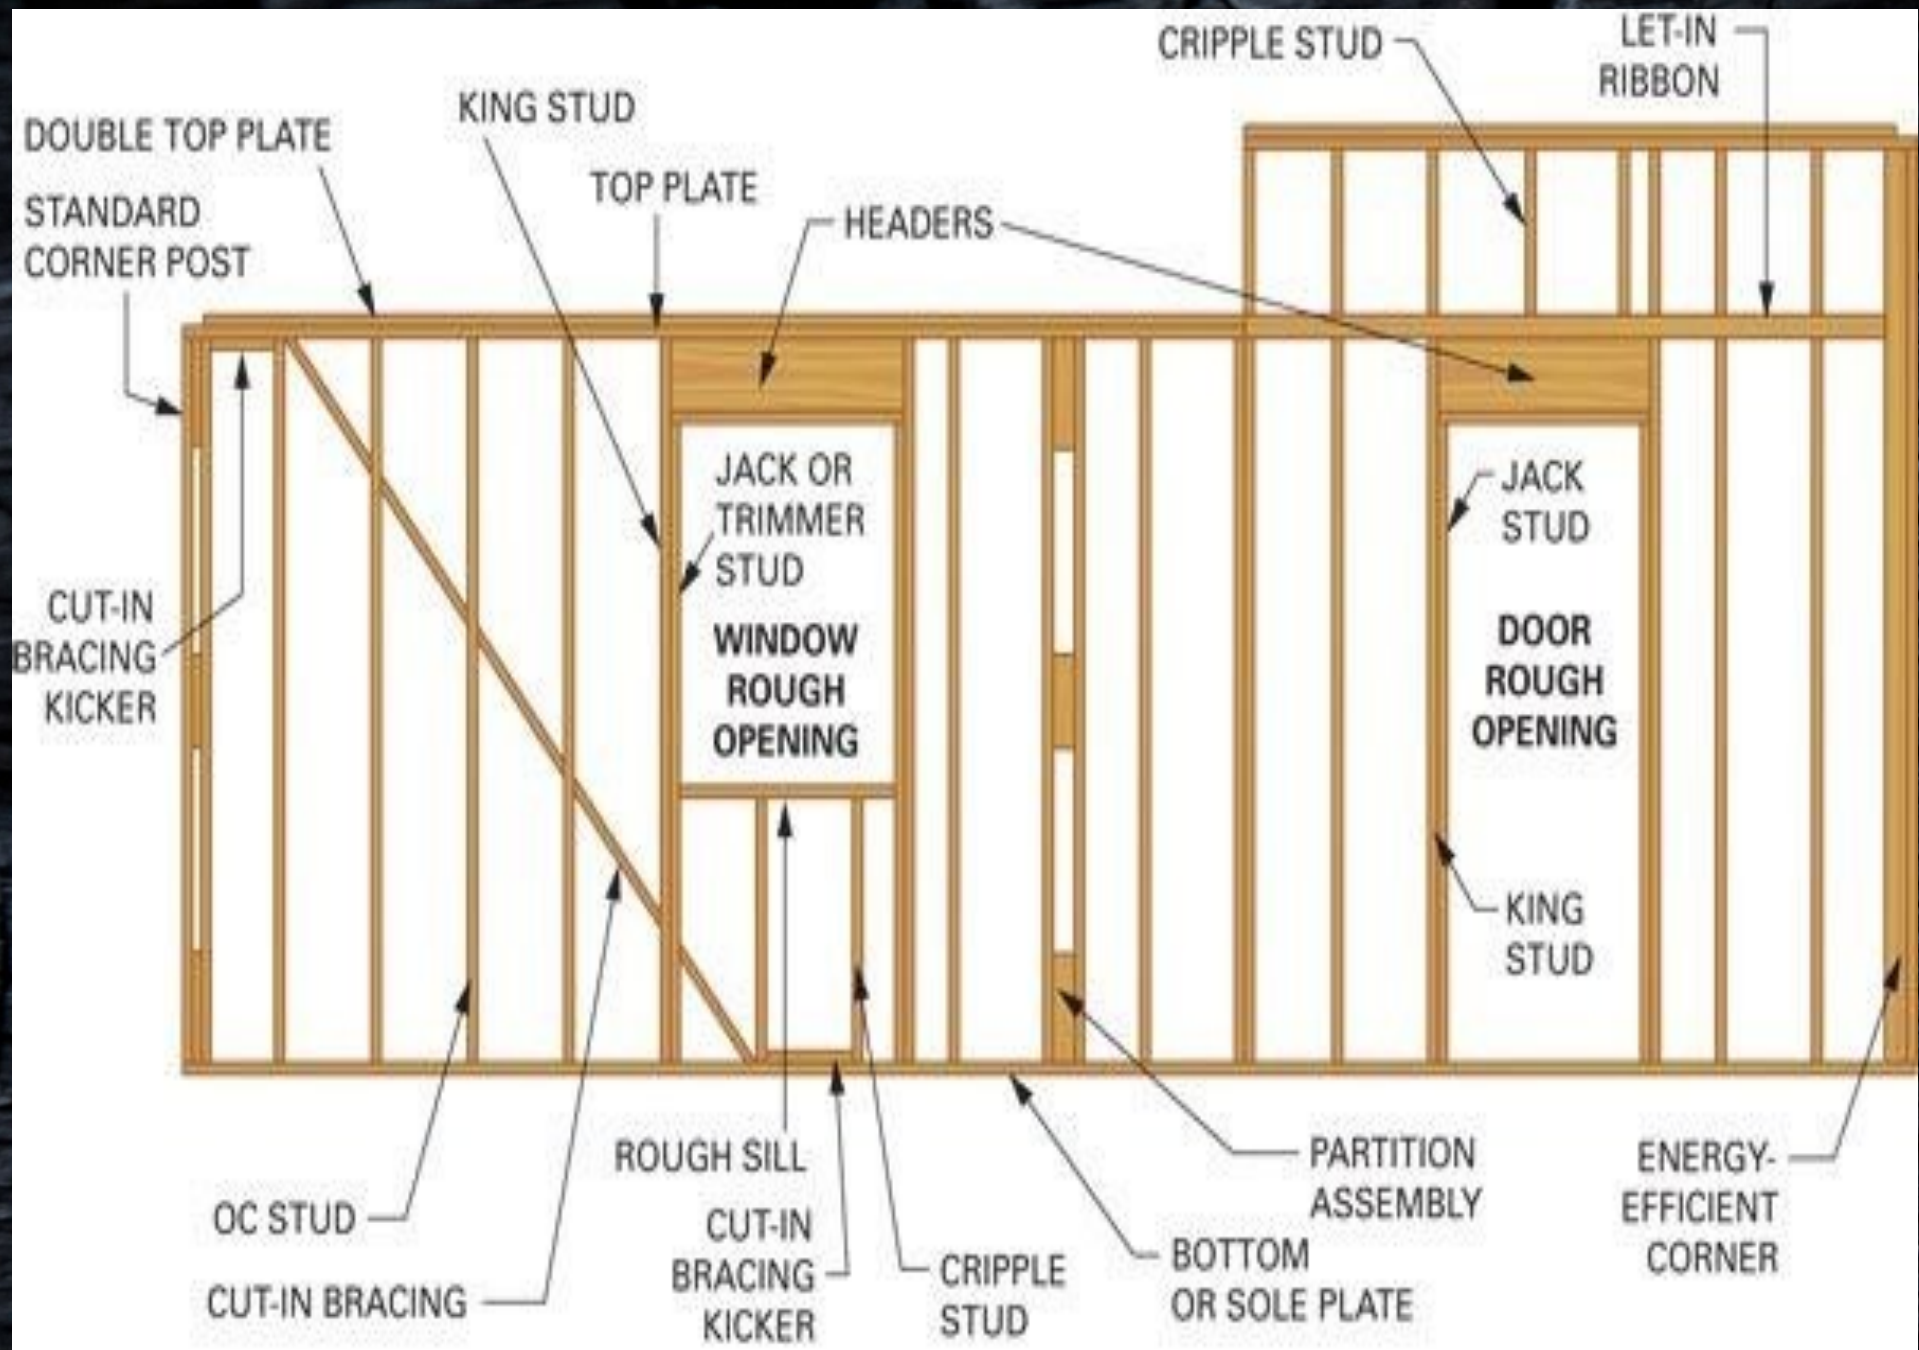

Residential Building Framing Systems Job Aid

NFPA 1033—Job Performance Requirement 4.2—Scene Examination 4.2.2 Requisite Knowledge and Requisite Skill

A Product Developed by the IAAI with the Support of a DHS, FEMA, AFG, FPS Grant



Global Leaders in Fire Investigation

